



ERNEUERUNG WERKLEITUNGEN SCHAUENSEE


LÄNGENPROFIL 1:200

UNTERSTOSSUNG CKW-LEITUNG WYGART
GRUBE D - A

BAUPROJEKT

LEGENDE:

- projektiert
-  Schmutzabwasserleitung
-  Spülbohrung

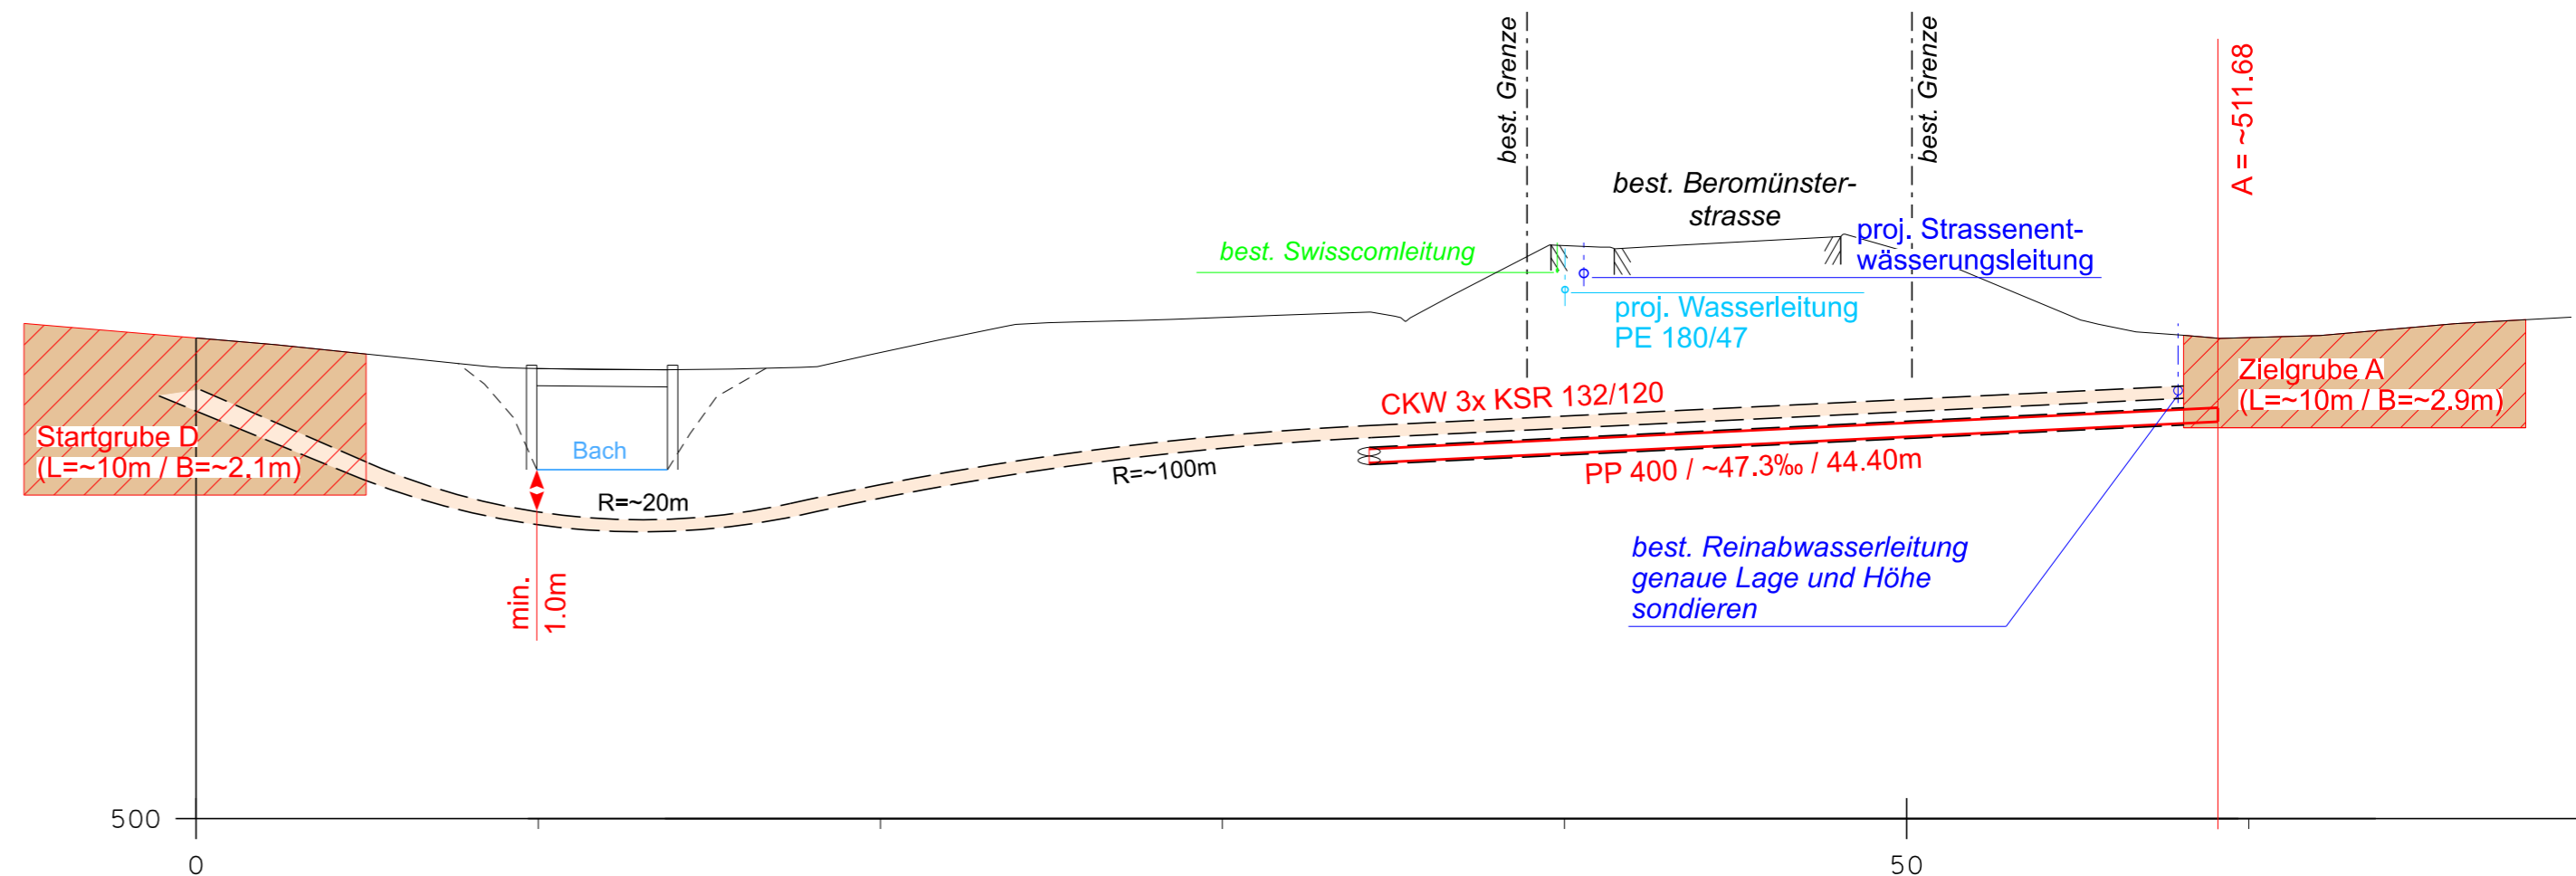

METRIERUNG	0.00	4.81	7.66	9.66	11.66	13.66	15.66	17.66	19.66	21.66	23.66	25.66	27.66	29.66	31.66	34.29	38.91	50.15	58.16	63.16
TERRAINHÖHE	5/406	5/360	5/330	5/317	5/313	5/312	5/314	5/319	5/355	5/399	5/440	5/452	5/457	5/464	5/472	5/481	5/643	50.15	5/392	63.16
KURVENBAND		L = 4.81	L=2.85	L = 2.00	L = 2.00	L = 2.00	L = 2.00	L = 2.00	L = 2.00	L = 2.00	L = 2.00	L = 2.00	L = 2.00	L = 2.00	L = 2.00	L=2.63	L = 4.62	L = 11.25	L = 8.01	L = 5.00
PROFILNUMMER		2	3	4	5	6	7	8	9	10	11	12	13	14	15	16	17	18	19	20

bucher + partner ag
ingenieure und planer

Chr.-Schnyderstrasse 46
6210 Sursee
Telefon 041 925 19 19
info@bucher-partnerag.ch
www.bucher-partnerag.ch

Gezeichnet		Änderungen			
Name	Datum	Name	Datum	Name	Datum
Ar	20.09.24				
visiert					
Name	Datum	Format	Plan-Nr.		
		30 x 63	3568 - 16		